


LAYOUT PLAN SAI SIDDHI INCLAVE JAHANABAD

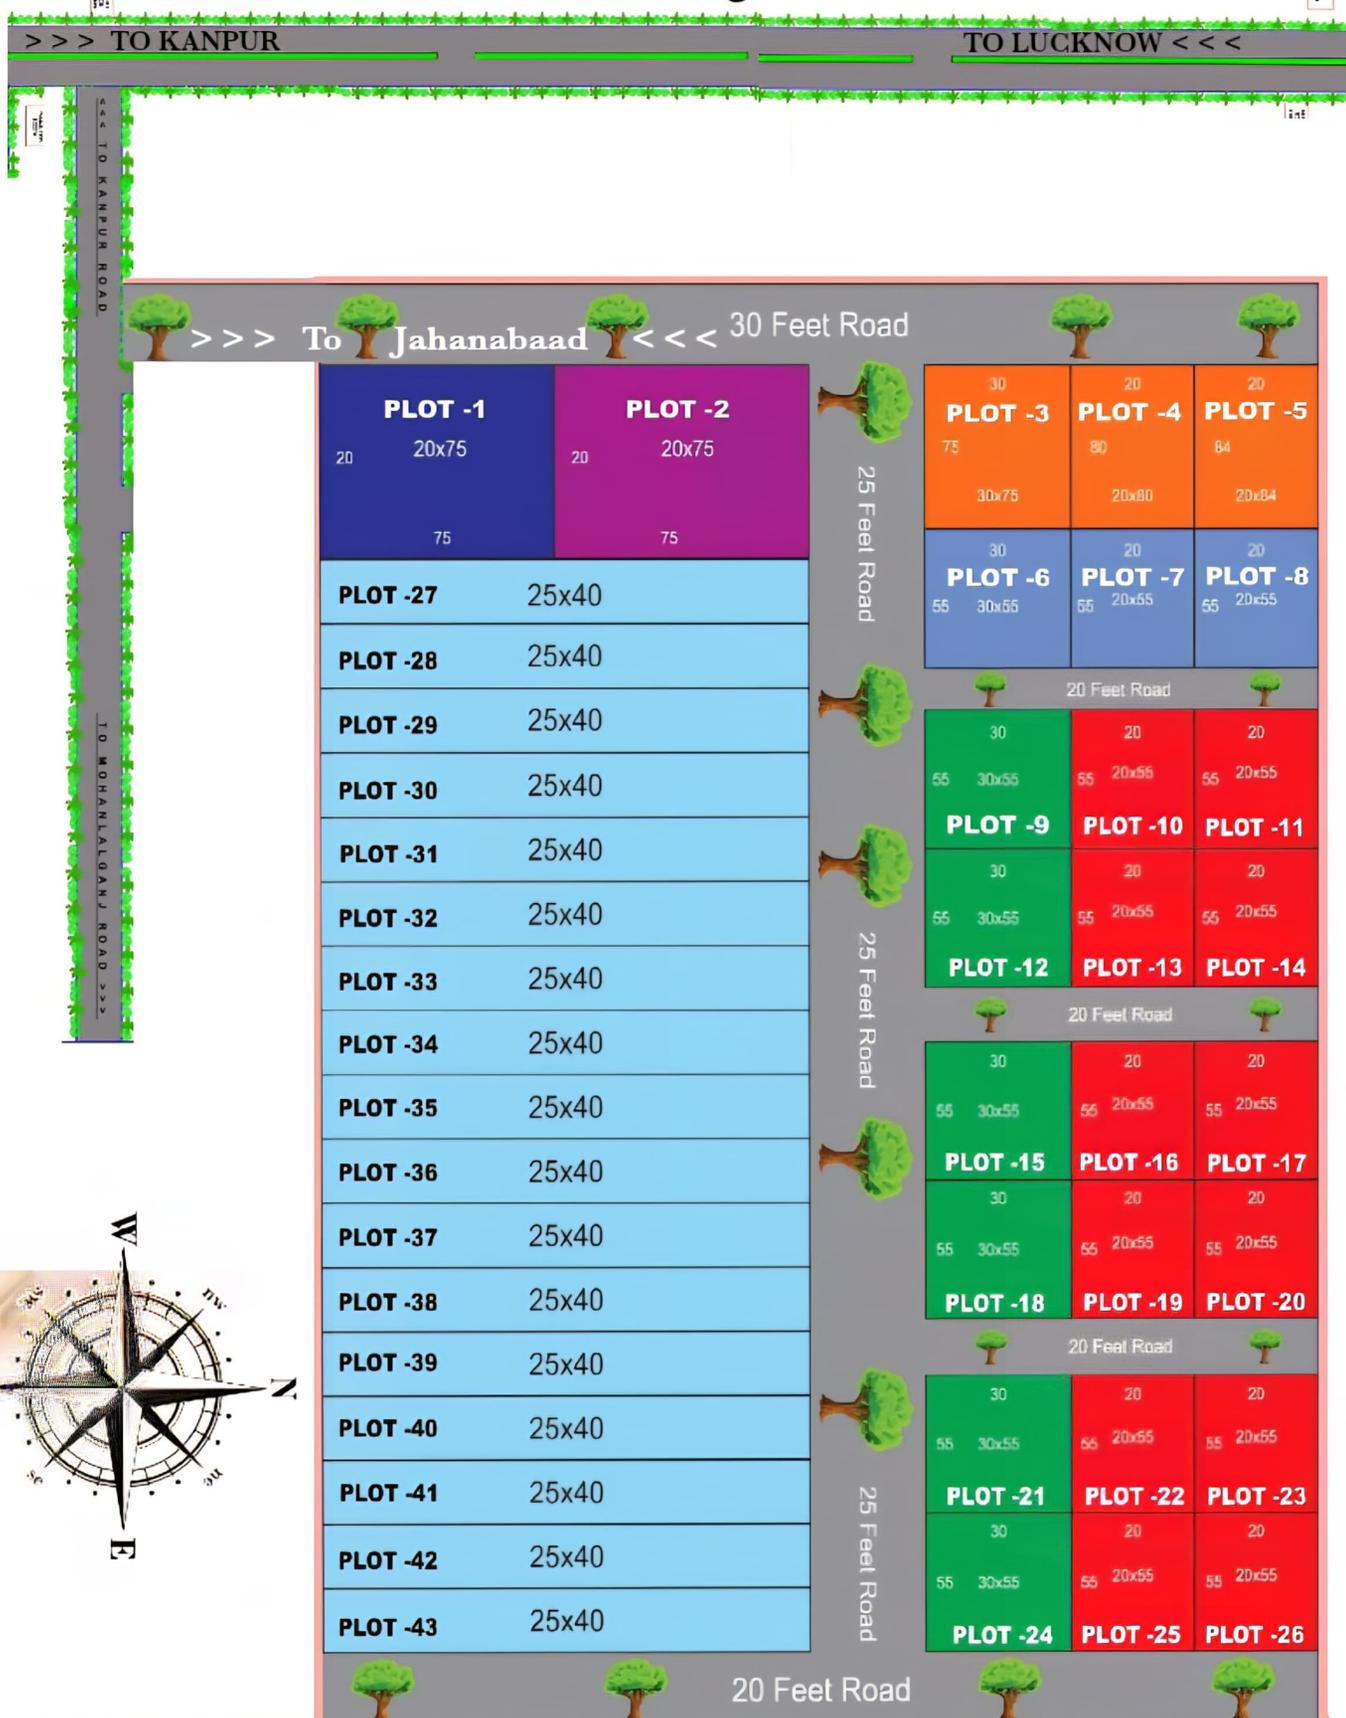

GENERAL NOTES : 1. This drawing and stamp is the property of the construction & design studio. It can only be used in approved project. No other permission. 2. Contract must be obtained in my address. Information received in it case of any changing before commencement of work or etc. 3. This drawing is to be used in accordance with the design specifications and standards of standards. 4. Drawings not showing the exact width are to be corrected. 5. All dimensions are to be read in meters & all dimensions are in feet.	REMARKS : Rev. Description Date	DRAWING TITLE : LAYOUT	NORTH :	
	<input type="checkbox"/> PRELIMINARY <input type="checkbox"/> WORKING <input type="checkbox"/> SANCTION	DATE : NOV, 2024	DEALT BY :	CHECKED BY :
	DRG. NO. :	SCALE : N.T.S	ARCHITECTS : MANEESH YADAV	cds. <i>construction & design studio</i> <i>architect & interior design</i> 716, SEVENTH FLOOR, SKYLINE PLAZA - 3, ANSAL GOLF CITY, LUCKNOW - 226010 Mob: 0956217042 8887900805 EMAIL: cd.archgroup@gmail.com