


SAI CITY

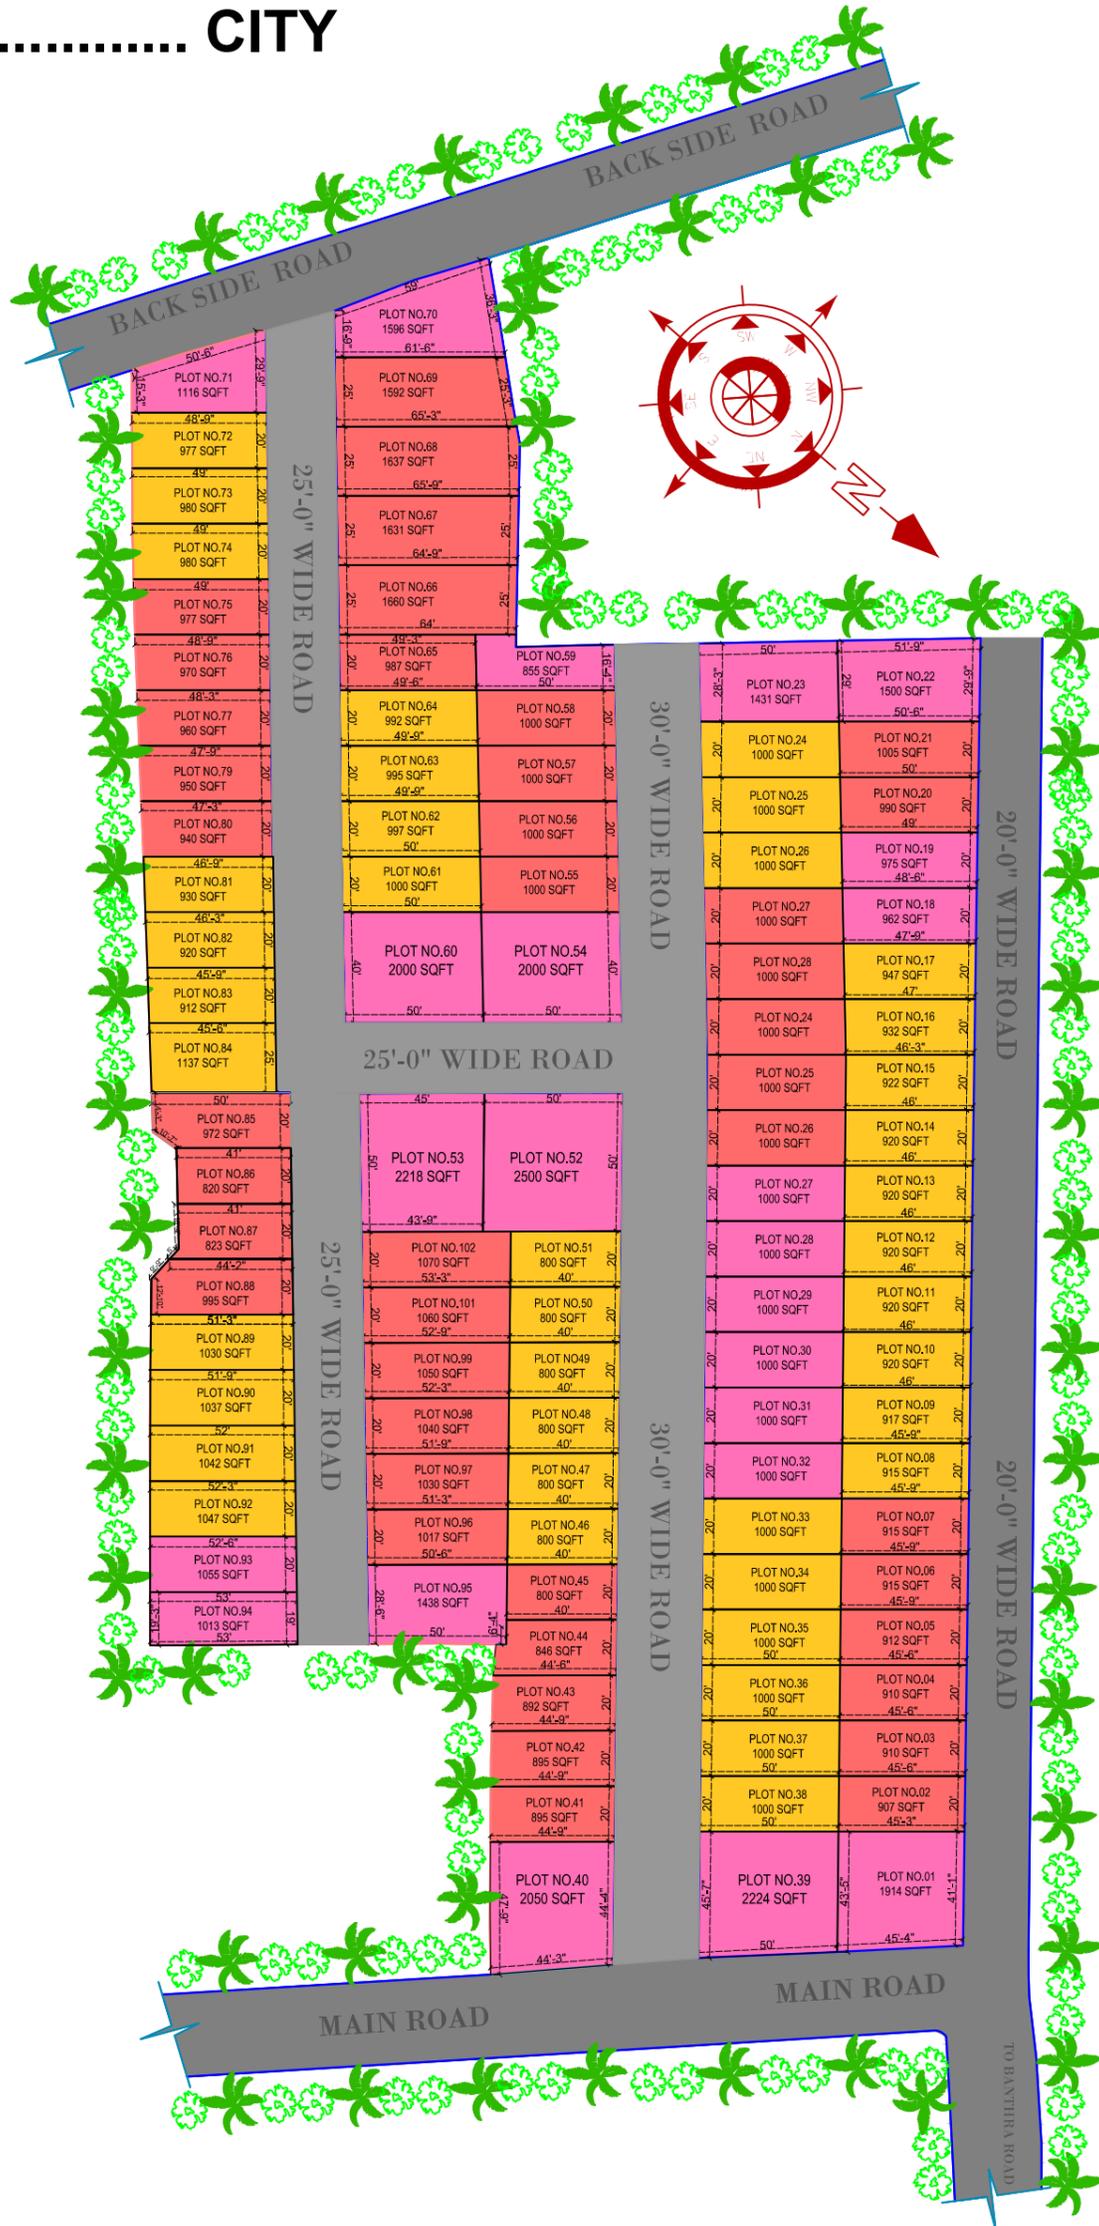

PROJECT :
PROPOSED PLOTTING LAYOUT AT LUCKNOW

- GENERAL NOTES :**
- This drawing and design is the property of the construction & design studio no portion may be used or reproduced without their written permission.
 - Architect must be informed of any additional information required or in case of any discrepancy before commencement of work on site.
 - This drawing is to be read in conjunction with the designers specifications and conditions of contract.
 - Drawings not showing the latest revisions are to be cancelled.
 - All dimensions are to be read not scaled.
 - All dimensions are in M.M.

REMARKS :

Rev.	Description	Date

DRAWING TITLE :
LAYOUT

NORTH :

CLIENT :

DRAWING TYPE : <input type="checkbox"/> PRELIMINARY <input type="checkbox"/> WORKING <input type="checkbox"/> SANCTION	DATE : NOV,2024	DEALT BY :	CHECKED BY :
DRG.NO. :	SCALE : N.T.S	ARCHITECTS : MANEESH YADAV	

cds.
construction & design studio
architects & interior design

716, SEVENTH FLOOR,
SKYLINE PLAZA - 3,
ANSAL GOLF CITY,
LUCKNOW - 226010
Mbl-9956217942 8887906805
EMAIL- cd.archgroup@gmail.com